



WEIGHT / FT. = 7,950 LBS.

LOADING, DESIGN METHODS AND MATERIALS COMPLY WITH ASTM C789 or C850.
 Standard laying length = 6'-0"
 WWF ASTM A185, $f_y = 65$ KSI
 Concrete Strength, $f_c = 5$ KSI
 Box culvert design and analysis is performed on the BOX CAR computer program.

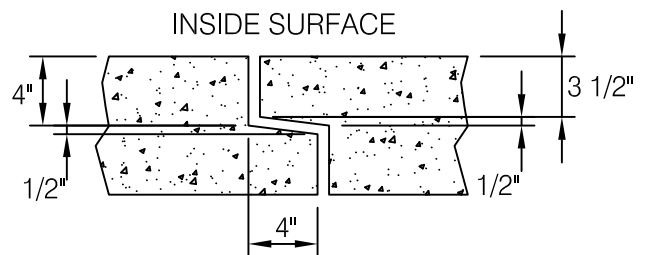

 FORTERRA™ www.forterrapeandprecast.com		
10' x 10' Double Cell Box Culvert		
SCALE	DATE	DWG. NO.
1/4"=1'-0"	6/17/16	