



**CORNER DETAIL**  
N.T.S.

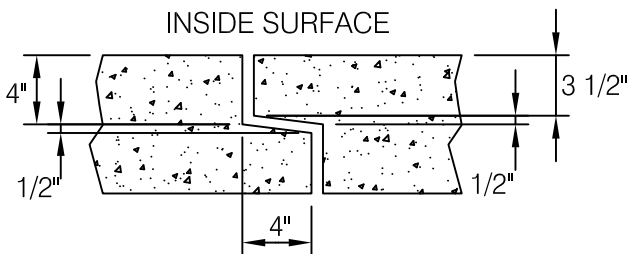

**TYPICAL JOINT DETAIL**

 <b>FORTERRA™</b> <a href="http://www.forterrapipeandprecast.com">www.forterrapipeandprecast.com</a>				
10' x 4' Double Cell Sloped End				
SCALE	3/4"=1'-0"	DATE	6/13/16	DWG. NO.