


WEIGHT / FT. = 6,450 LBS.

LOADING, DESIGN METHODS AND MATERIALS COMPLY WITH ASTM C789 or C850.
 Standard laying length = 6'-0"
 WWF ASTM A185, $f_y = 65$ KSI
 Concrete Strength, $f_c = 5$ KSI
 Box culvert design and analysis is performed on the BOX CAR computer program.

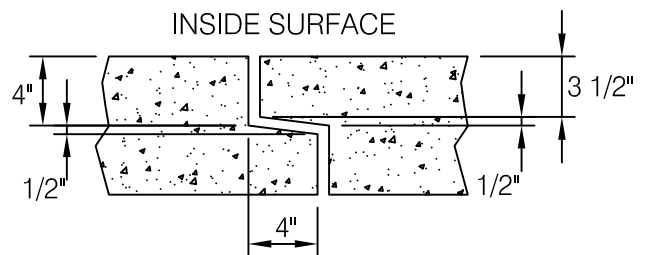

TYPICAL JOINT DETAIL

FORTERRA™ www.forterrapeandprecast.com		
10' x 5' Double Cell Box Culvert		
SCALE 1/4"=1'-0"	DATE 6/17/16	DWG. NO.